



Name of Work:- Providing Additional Infrastructure Facilities & Renovation of Existing Building in Govt., Degree College at Kasvetnagaram in Chittoor District.

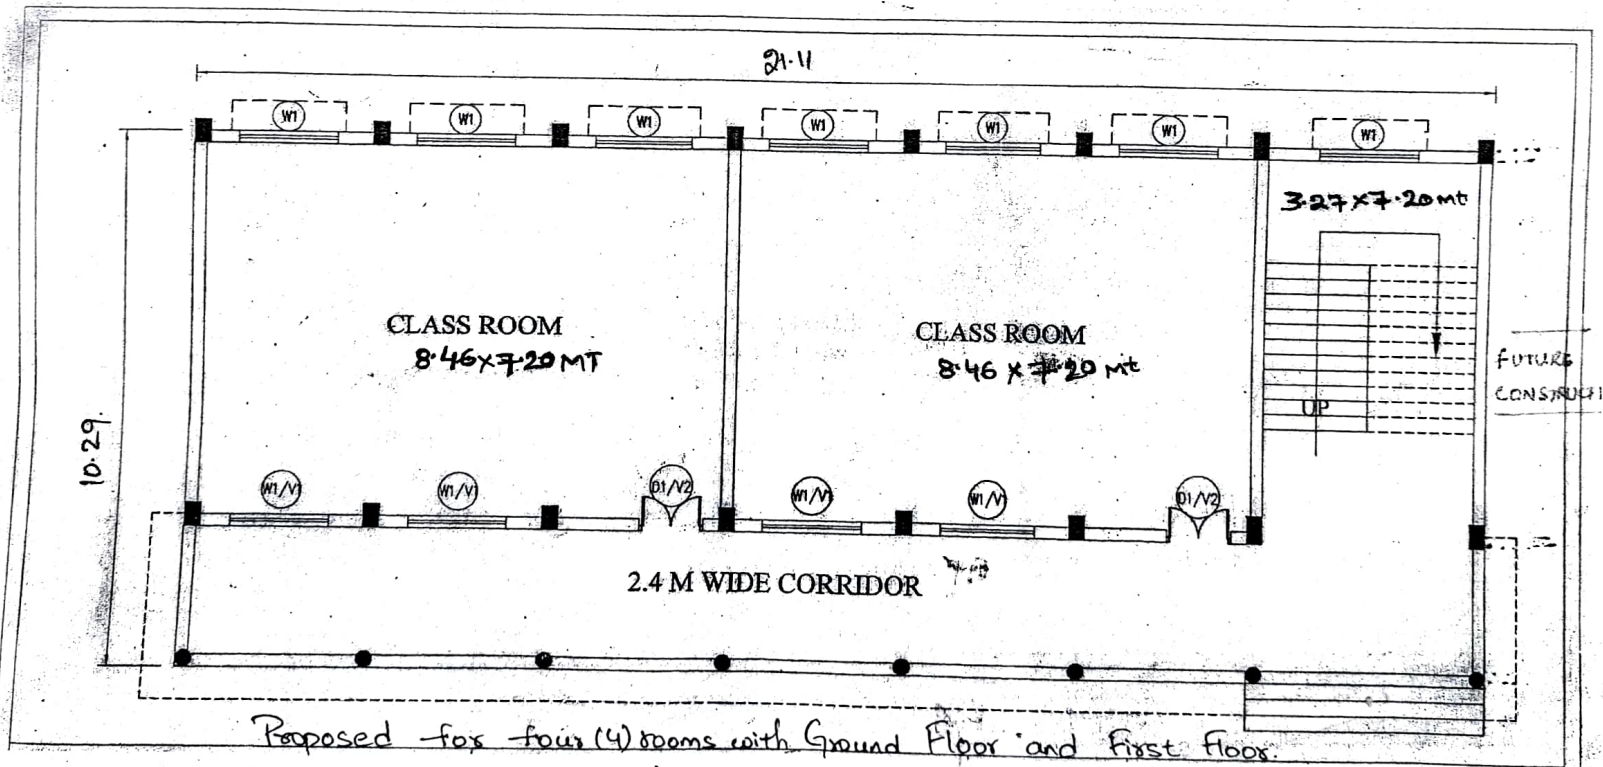

Executive Engineer
APEWIDC
CHITTOOR

DEPUTY EXE. ENGINEER
A.P.E.W.I.D.C.
CHITTOOR


SITE ENGINEER
APEWIDC
CHITTOOR

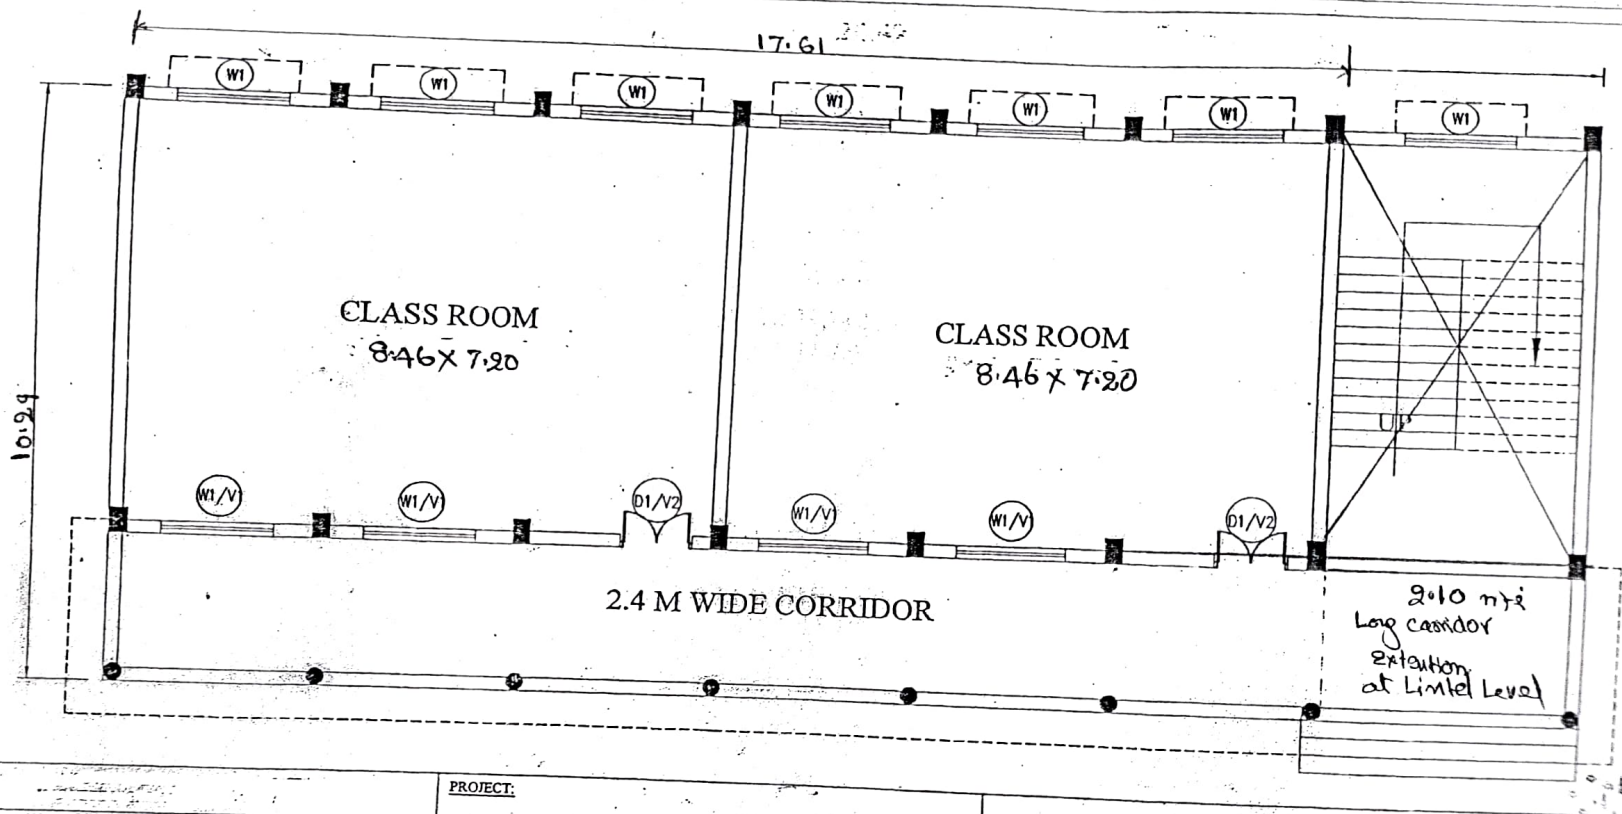

	PROJECT: CONSTRUCTION OF GOVERNMENT DEGREE COLLEGE AT KARVETINAGARAM (V&M) IN CHITTOOR DISTRICT	
GROUND FLOOR PLAN	REFERENCE: D1 - DOOR - 1.22 X 2.13	W1 - WINDOW - 1.52 X 1.35
Ground Floor		V1 - VENTILATOR - 1.52 X 0.30 V2 - VENTILATOR - 1.22 X 0.30
	NOTE: ALL DIMENSIONS ARE IN METERS	

4/11

7/11

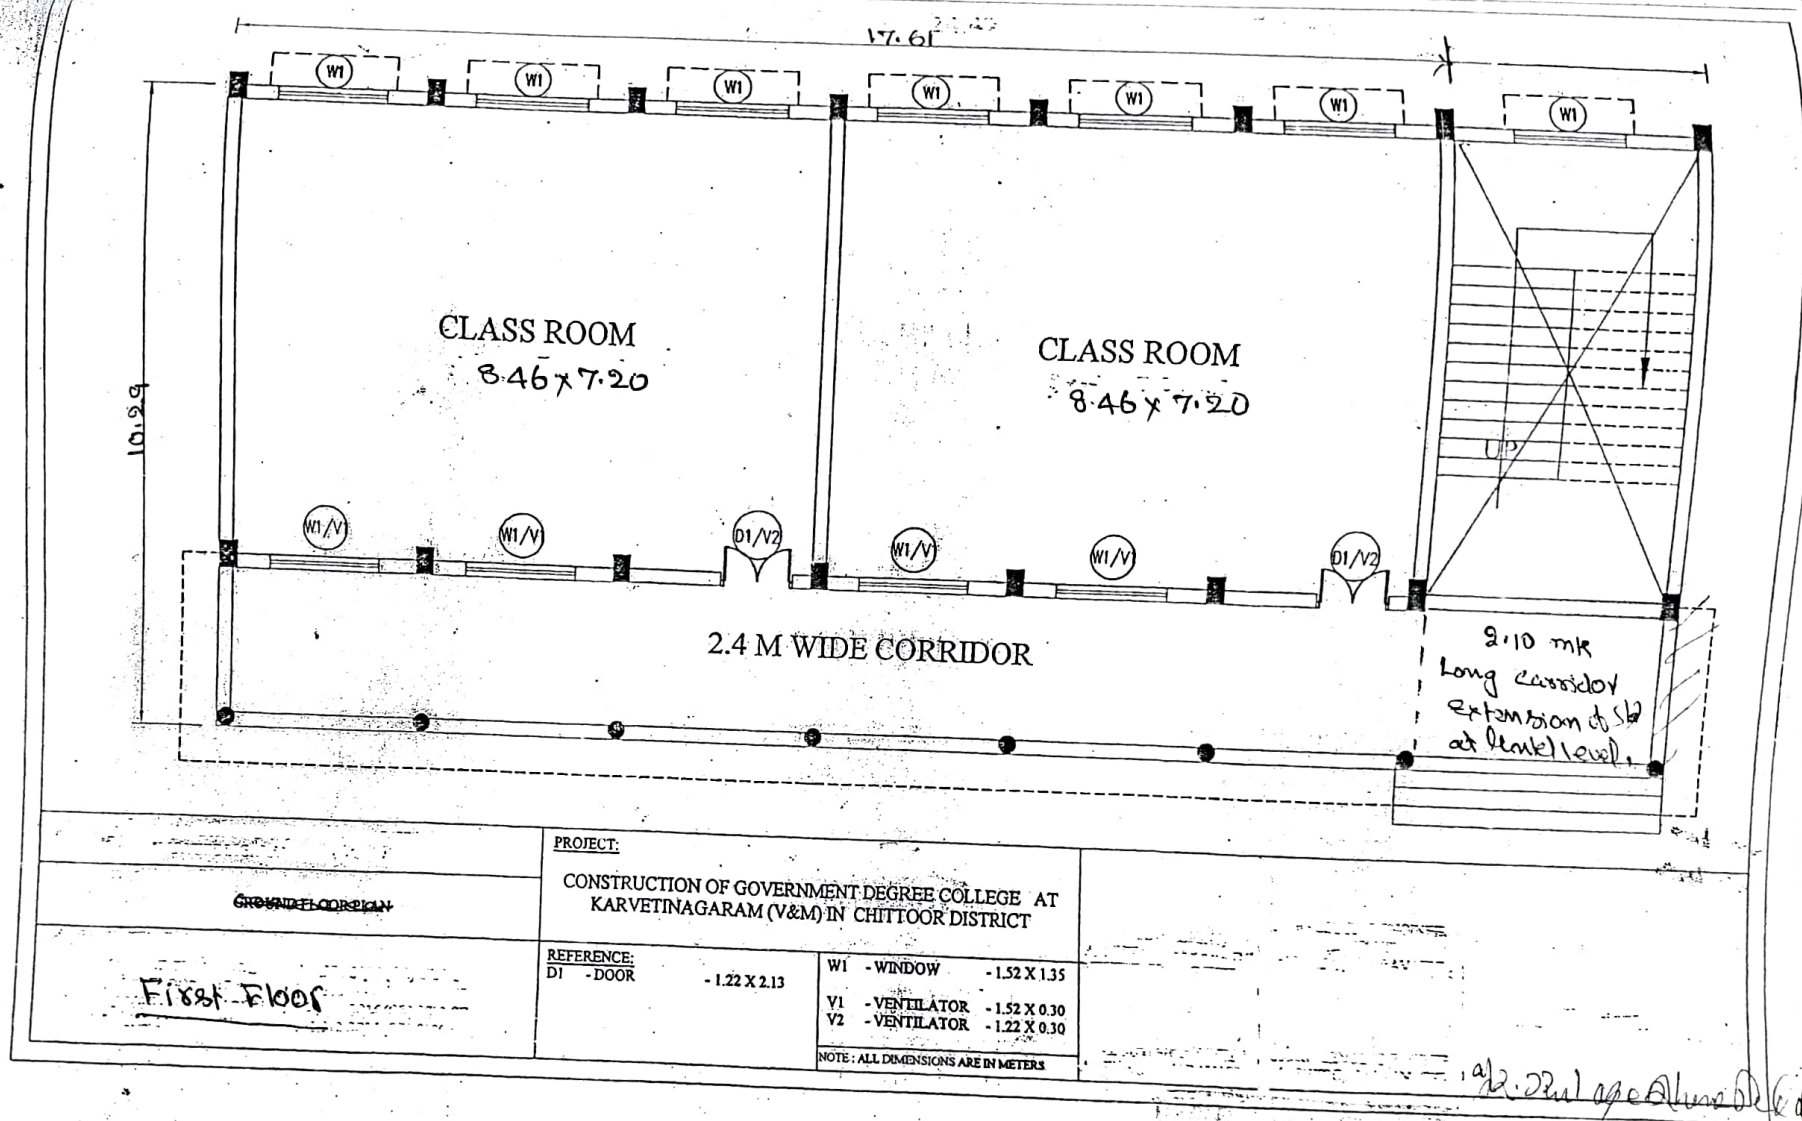



GOVERNMENT DEGREE COLLEGE KARVETINAGARAM

CHITTOOR (DIST.) – 517582, A.P



ADDITIONAL CLASS ROOMS FUNDED BY RUSA 2.0



RUSA 2.0

II PHASE

NEW CONSTRUCTION OF 2 ADDITIONAL CLASS ROOMS

